

**SITE PLAN**

PAINESVILLE TOWNSHIP LAKE COUNTY, OHIO

for: RYAN HOMES  
CLIENT OWNER

ADDRESS STREET CITY ZIP

<u>PARK ESTATES</u> SUBDIVISION NAME		LOT	TRACT
<u>51</u> SUBLOT NO.	<u>MANHATTAN</u> STREET	VOLUME	PAGE
		PERM. PARCEL NO.	STREET

**LEGEND**

SANITARY MANHOLE	---○---	WATER VALVE (GAS)	---+---
STORM MANHOLE	---●---	WATER METER (GAS)	---+---(100.0)
INLET OR CATCH BASIN	---■---	AS BUILT ELEVATION	100.0
HYDRANT	---○---	INDICATES DIRECTION OF SURFACE DRAINAGE	↓
EXISTING CONTOURS	---○---		
PROPOSED CONTOURS	---○---		
EXIST. ELEV.	100.0	PROP. ELEV.	100.0

**REMARKS**

ALL BOUNDARY DATA SHOWN WAS OBTAINED FROM (DEEDS, RECORDED SUBDIVISION PLAT OR OTHER PUBLIC RECORDS)  
LOCATIONS AS SHOWN OF ADJACENT WELLS AND SEPTIC TANKS OBTAINED FROM LAKE COUNTY HEALTH DEPARTMENT

**DESIGN CERTIFICATION**

THIS PLAT WAS PREPARED BY ME, AND IS CORRECT TO THE BEST OF MY KNOWLEDGE AND BELIEF.  
William C. Schenk PS# 6528  
NAME SURVEYOR REGISTRATION NO.

**CHECK LIST**

NO. OF BEDROOMS	WATER MAIN SIZE, LOCATION
DIMENSIONS	SAN. SEWER SIZE % GR. LOC.
BEARINGS	SAN. MH. CAST. ELEV. INV. ELEV.
TIE TO NEAREST STREET	SAN. CONN. SIZE, LOC. DEPTH
SUBLOT NO. PARCEL NO.	STORM SEWER SIZE % GR. LOC.
SURROUNDING OWNERS	STORM MH. CAST. ELEV. INV. ELEV.
BLDG. DIMENSIONS FIN. GR.	PAV'T TYPE GRADE CURBS
BLDG. TIES FL'R. GRADES	GAS LINE LOC. SIZE PRESSURE
APRON TYPE WIDTH THICKNESS	SEPTIC TANK LOCATION & DUPLICATION AREA
SIDEWALK TYPE WIDTH THICKNESS	WELL LOCATION
CULVERT TYPE DIA. LENGTH	ISOLATION RADIUS FROM WELL
ROCK OUTCROPPINGS	


REVISIONS			PLAN PREPARED BY:	
NO.	DATE	BY	DEBEVEC · SALO & ASSOCIATES, INC.	
1			PAINESVILLE, OHIO	
2			DRAWN BY	SCALE 1"=30'
3			CHK'D.	DATE 10/12/78
4			CREW CHIEF	APP'D.
5				PHONE NO. 332-9250
				DRAWING NO. A980-51

**"AS BUILT" CERTIFICATION**

I, HEREBY CERTIFY THAT THE CIRCLED GRADES ARE EXISTING FINISH GRADES CHECKED IN FIELD ON 19 BY SURVEYING AND ARE CORRECT TO THE BEST OF MY KNOWLEDGE AND BELIEF.

REGISTERED SURVEYOR REG. NO.

T.B.M. - RIM OF SAN. M.H. # 8 AT INTERSECTION OF STATTEN & MANHATTAN. ELEVATION 688.66

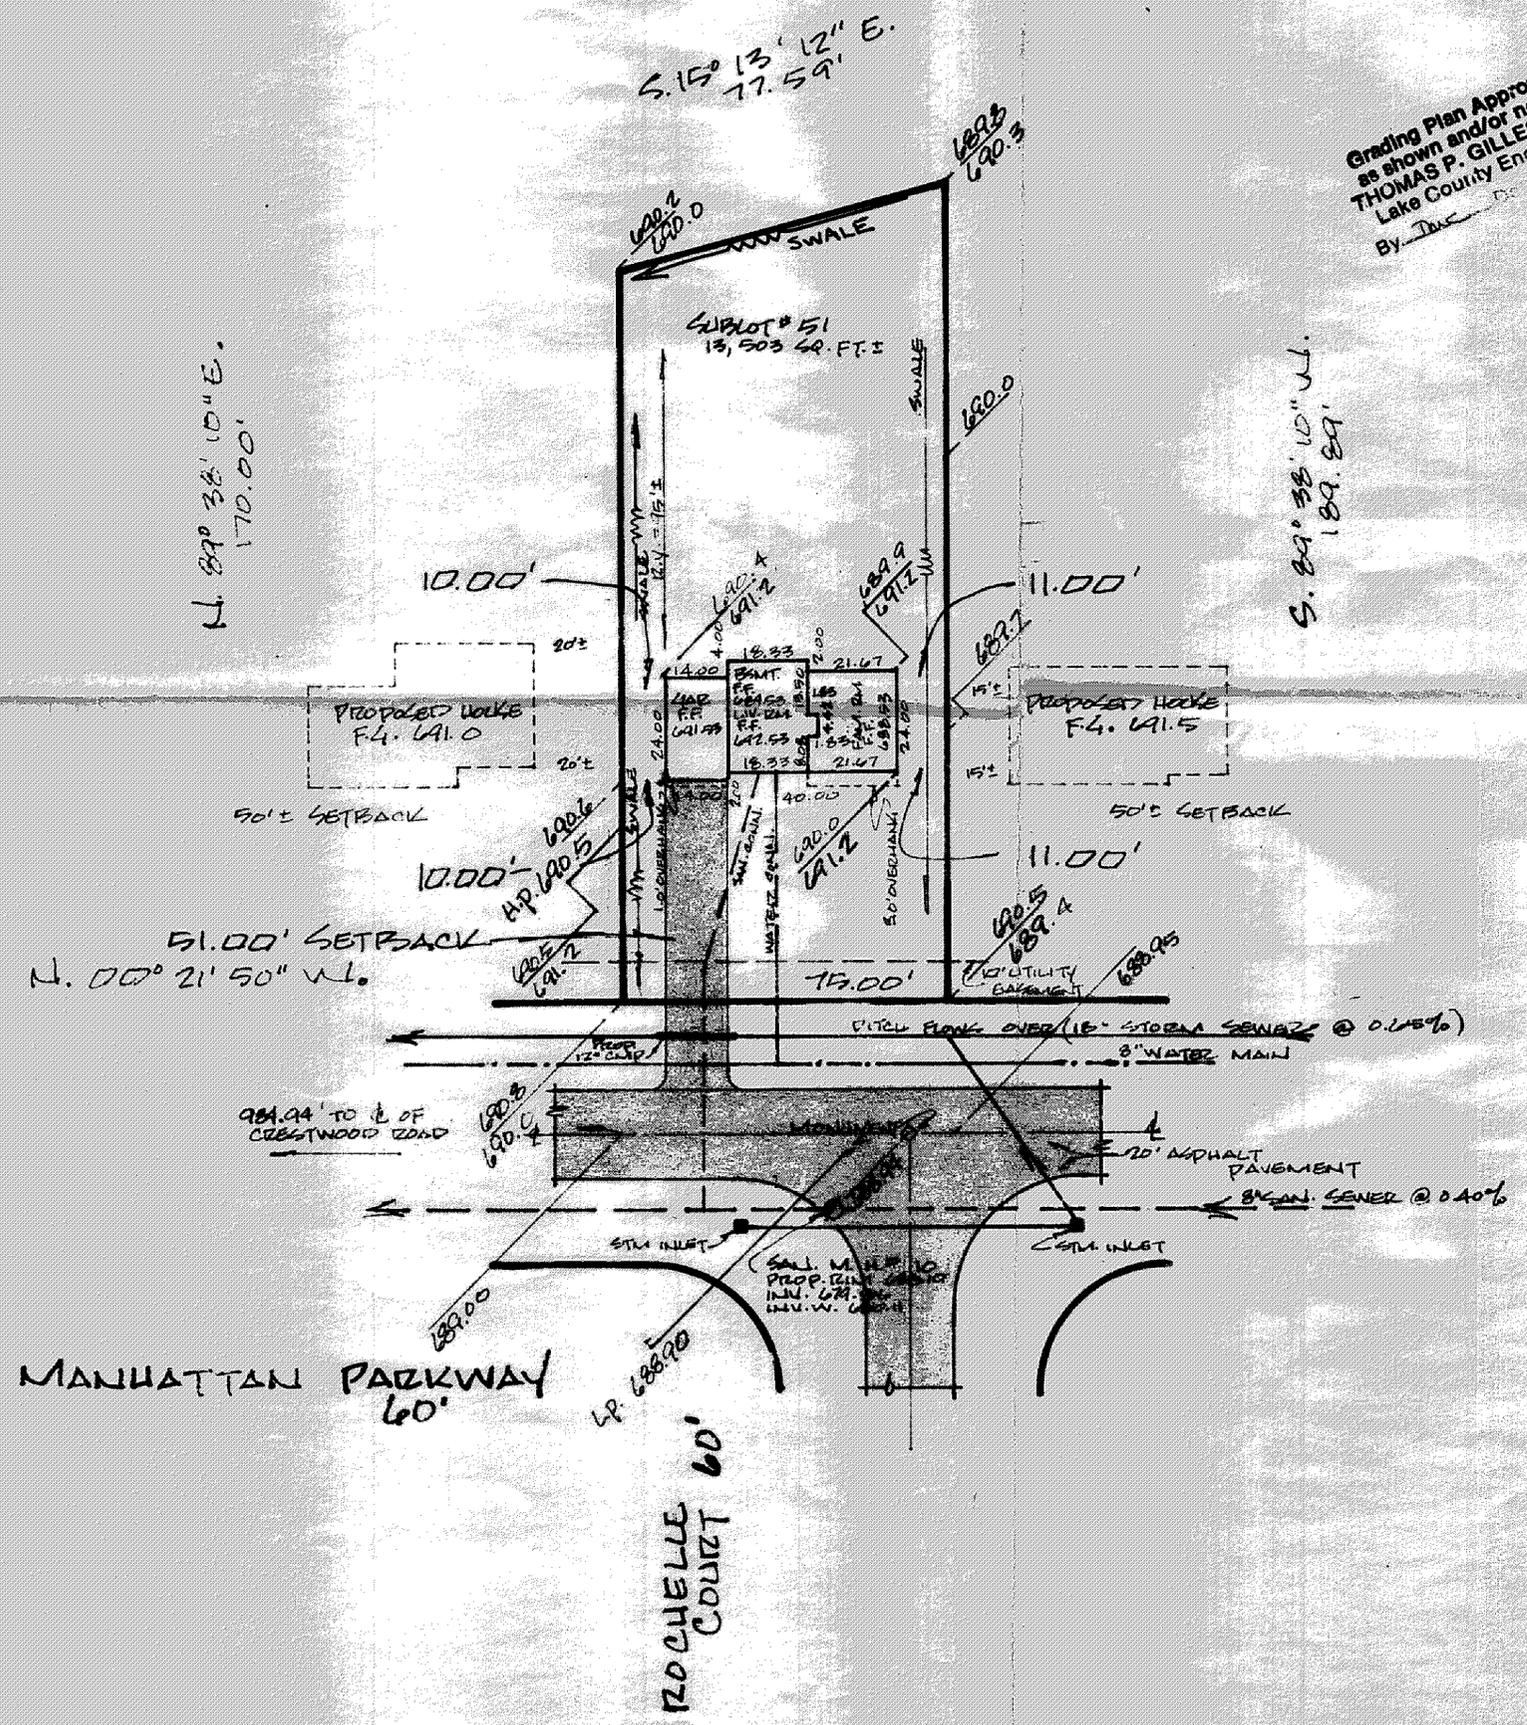

Grading Plan Approved as shown and/or noted THOMAS P. GILLES, P.E. Lake County Engineer By Dec 10-17-78